
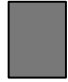



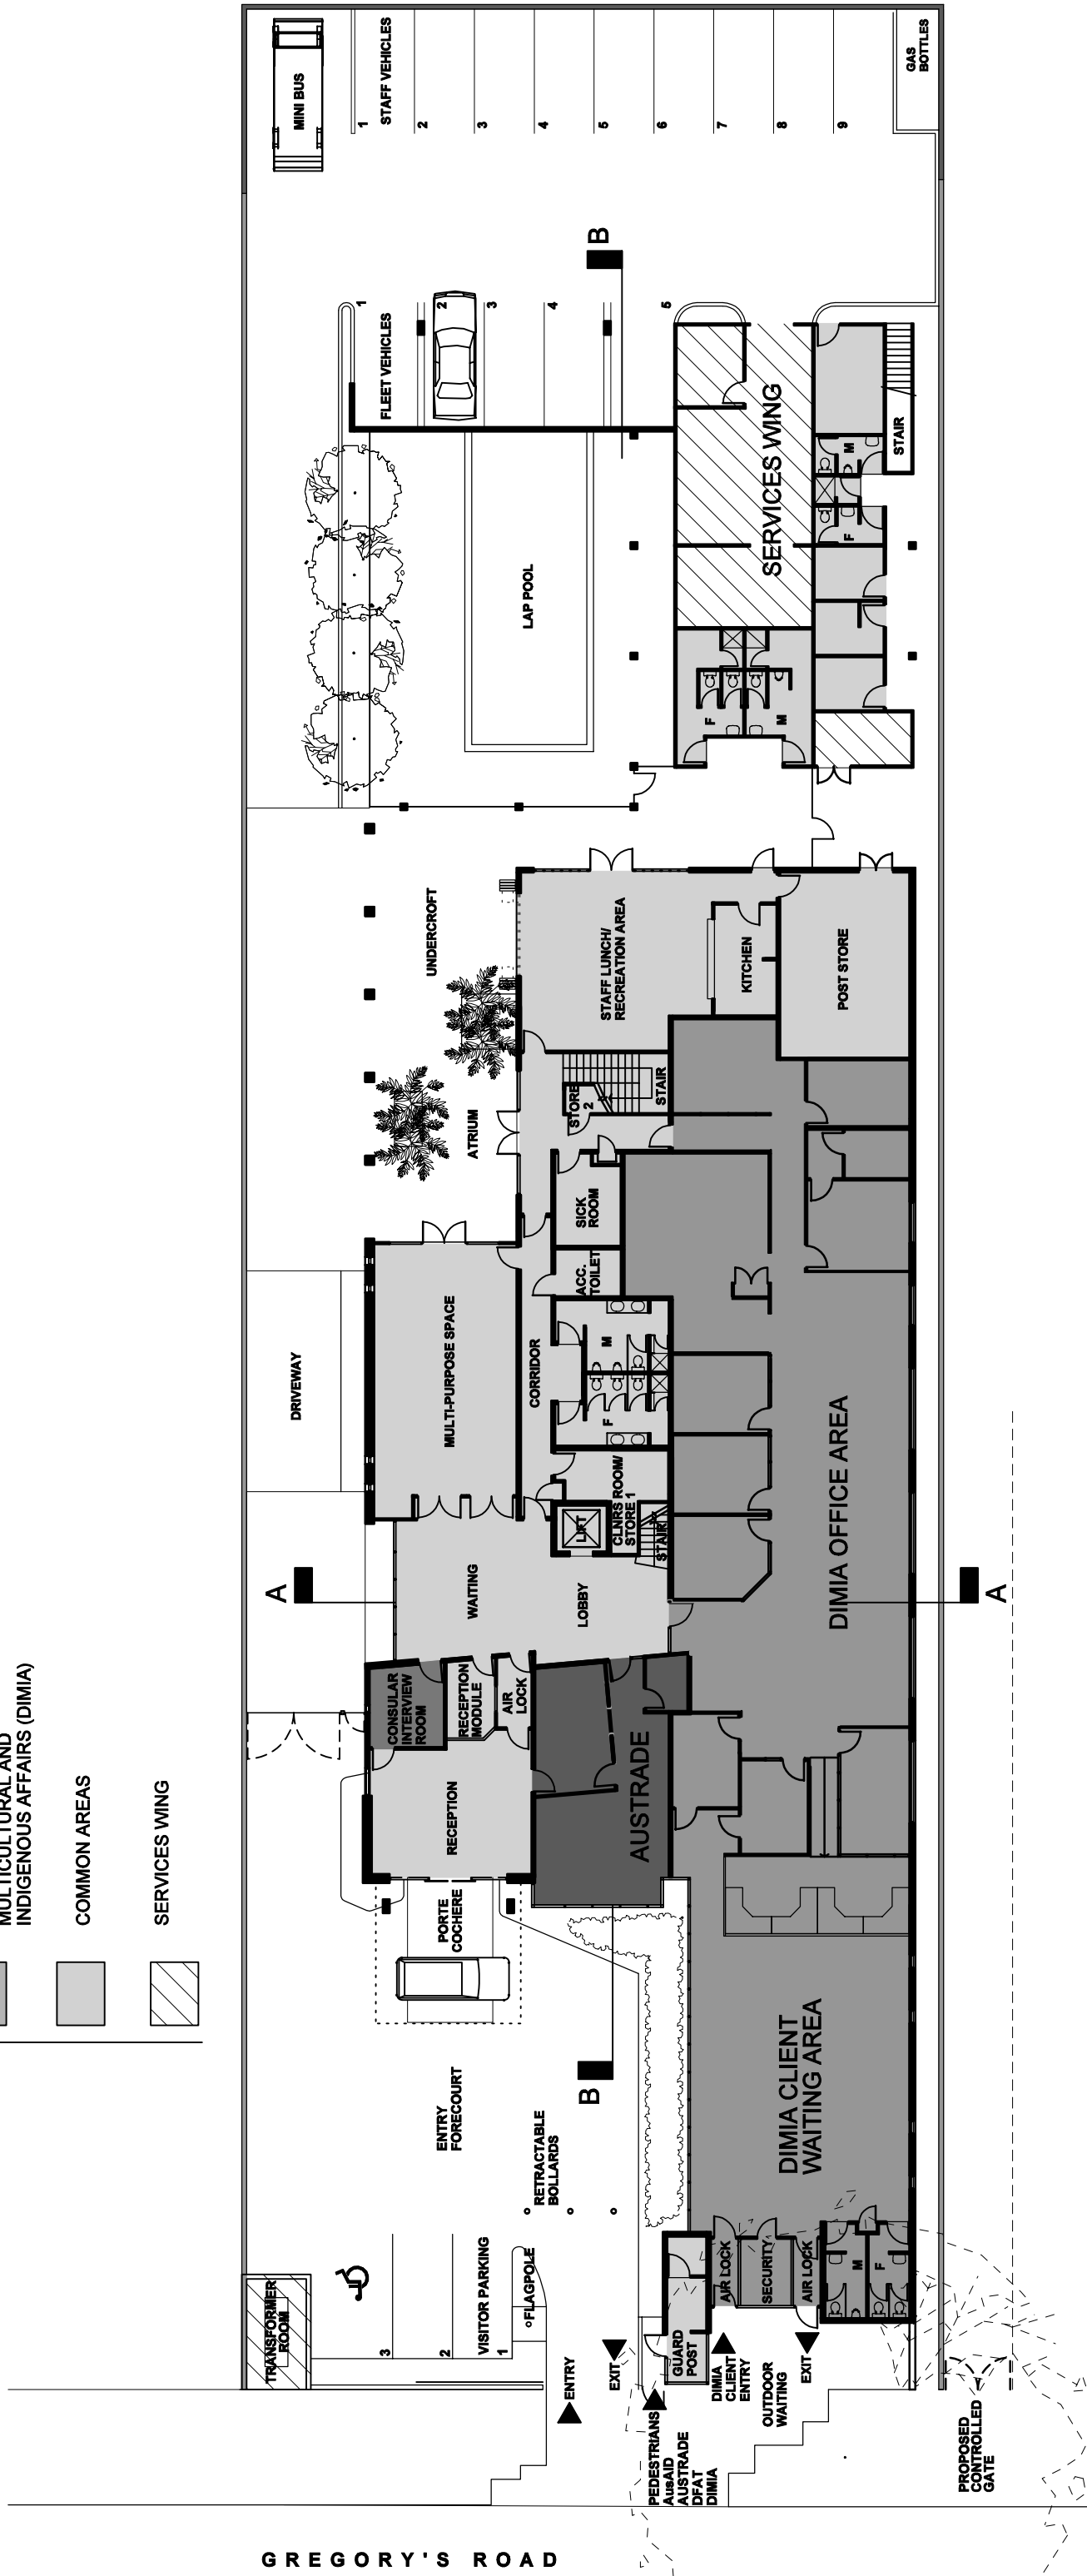



LEGEND

-  AUSTRALIAN TRADE COMMISSION (AUSTRADE)
-  DEPARTMENT OF FOREIGN AFFAIRS AND TRADE (DFAT)
-  DEPARTMENT OF IMMIGRATION AND MULTICULTURAL AND INDIGENOUS AFFAIRS (DIMIA)
-  COMMON AREAS
-  SERVICES WING



GREGORY'S ROAD

GROUND FLOOR PLAN

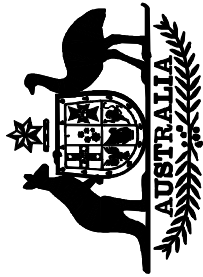

CONSTRUCTION OF NEW CHANCERY
COLOMBO, SRI LANKA

0m 5m 10m
Scale @ A4 1:400
March 2003