


WODEN
TRADEMEN'S
UNION
CLUB BUILDING
(Existing)

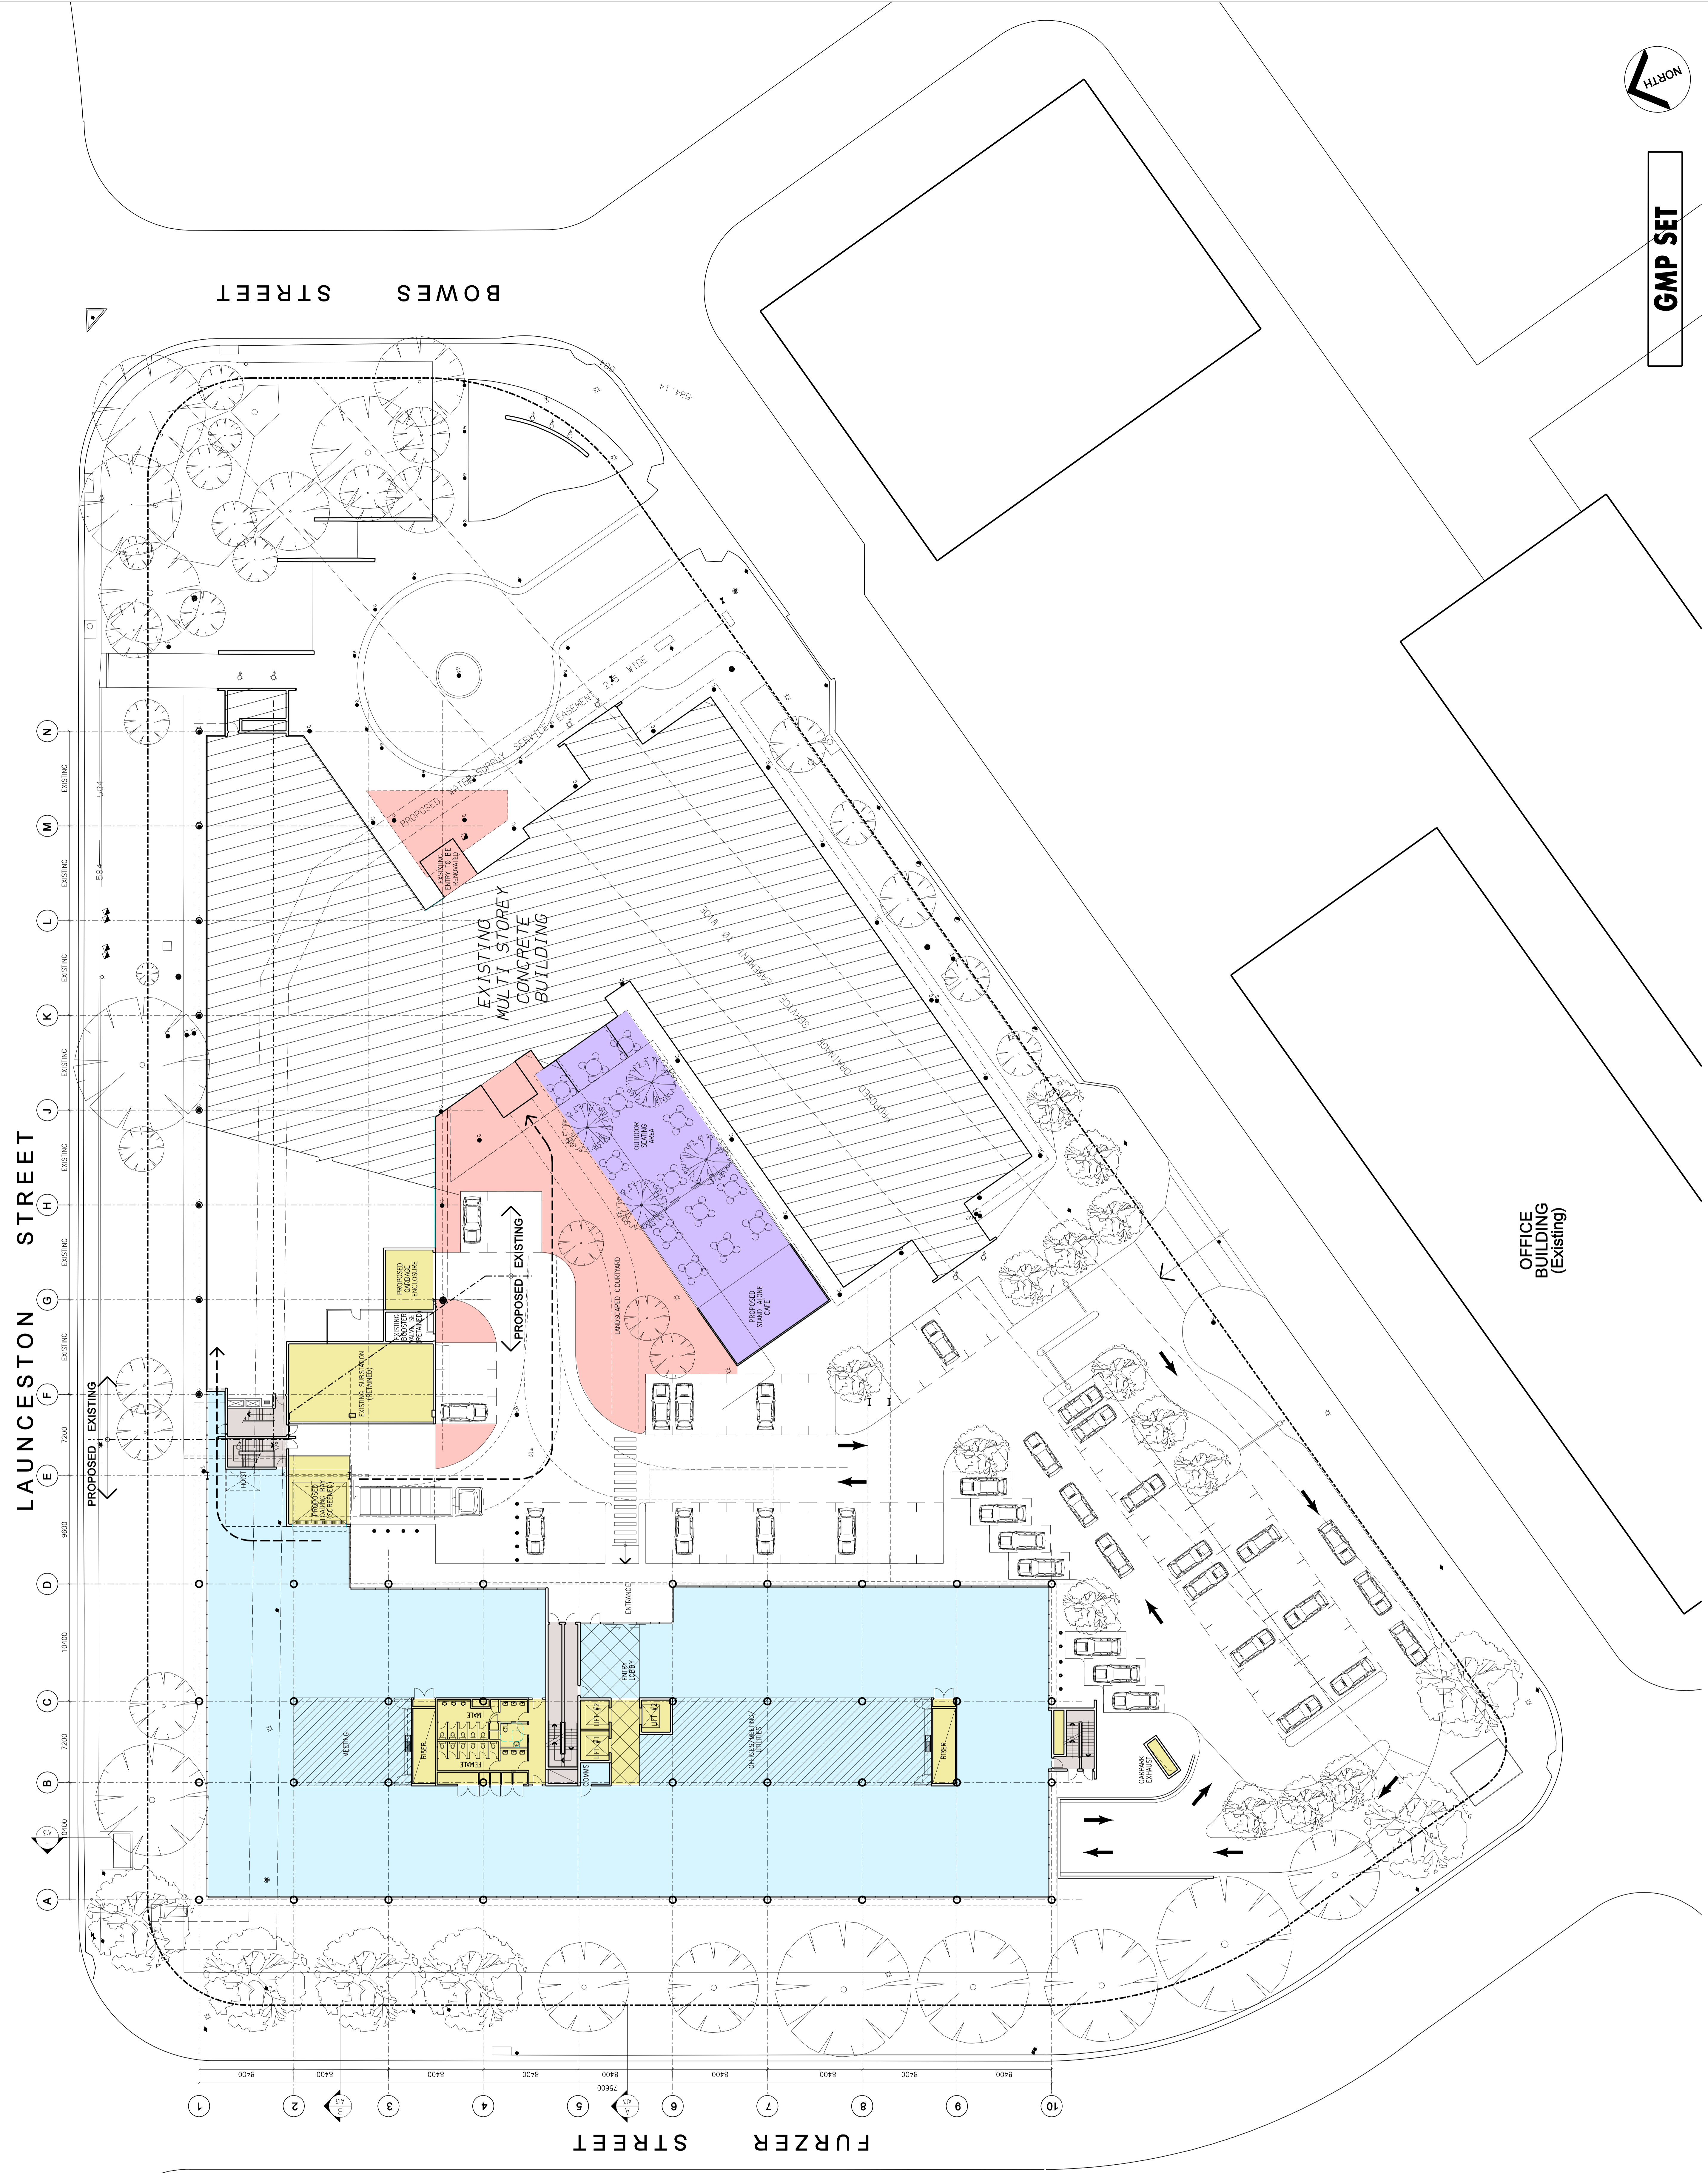

GMP SET